


MULTIDISUSULT AS	
TITLE: EINLINESKEMA JØLSTRA KRAFTVERK	

MODIFICATIONS	
ID	DESCRIPTION
1	I dagen
2	Fjellanlegg

SCALE:	DRAMAN BY: TRD
FORMAT:	TRD/ERD
DATE:	02/02/2013
PROJECT:	Jølstra Kraftverk-124198
FILE NAME:	Einlinjeskema
DATE:	02/02/2013
SCALE:	DRAMING NR: TRD

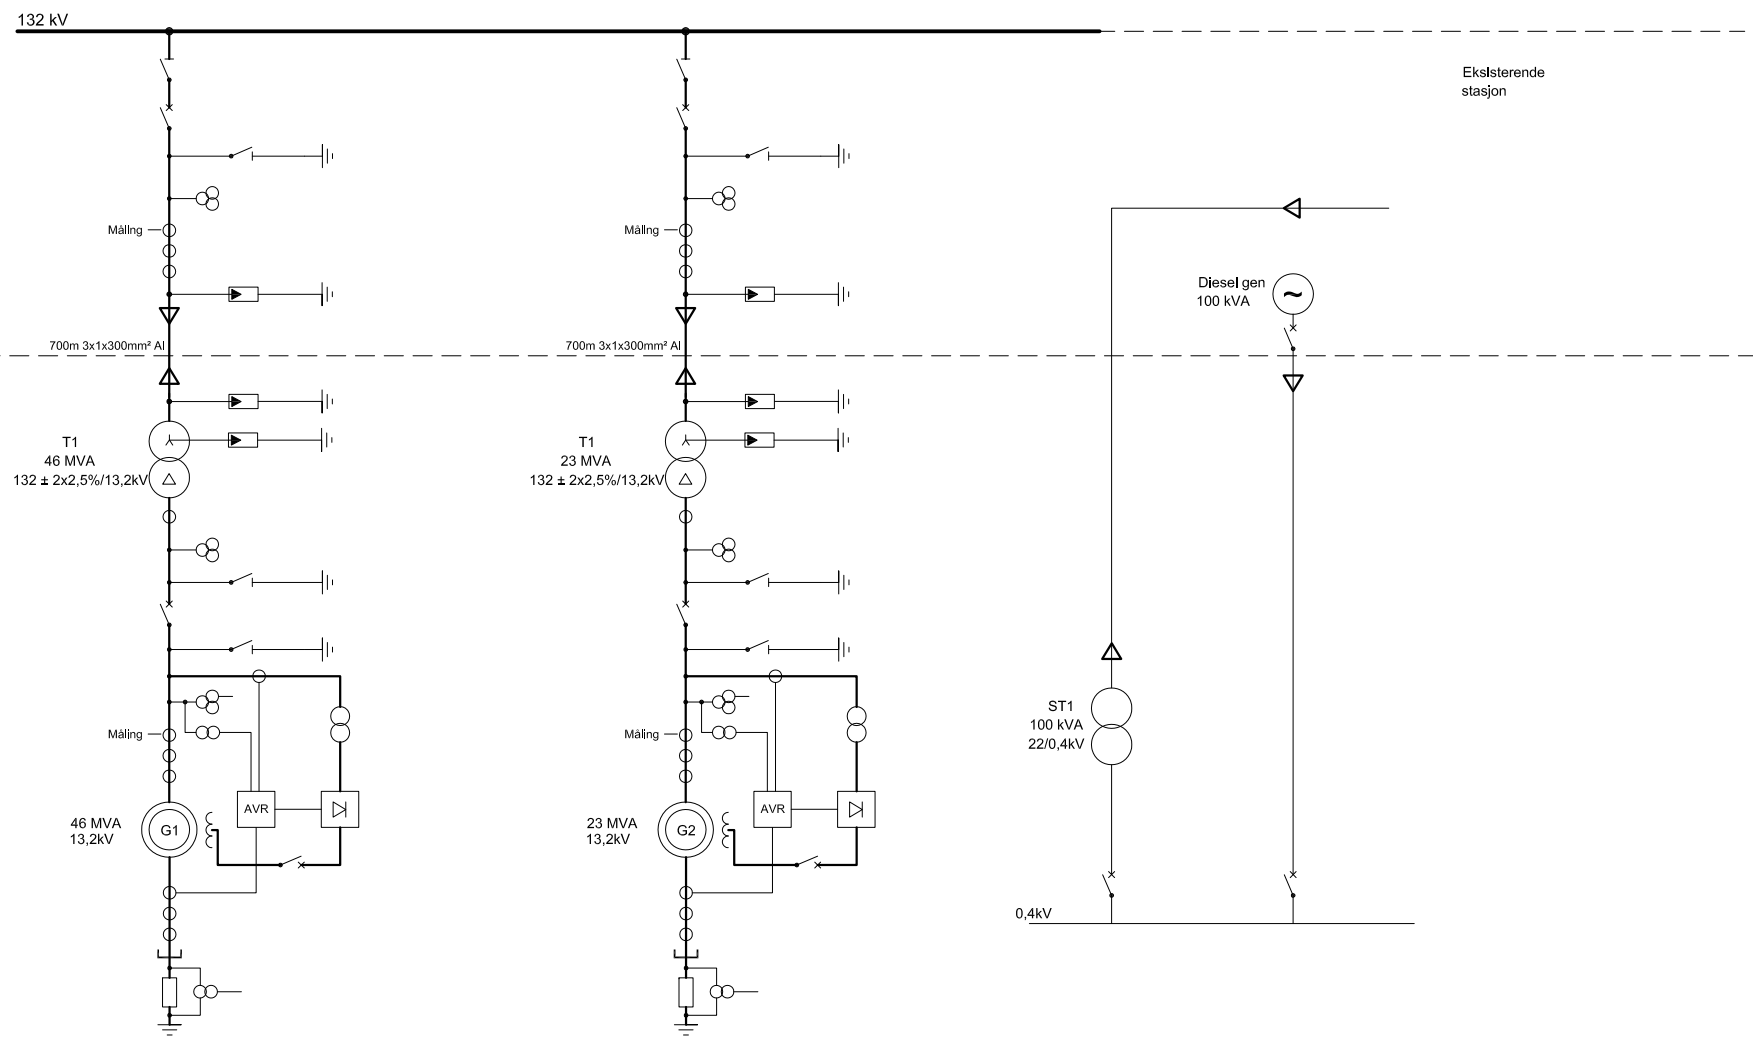

Eksisterende stasjon